


West Street


Hannah Street

Hannah Town: Hannah Street

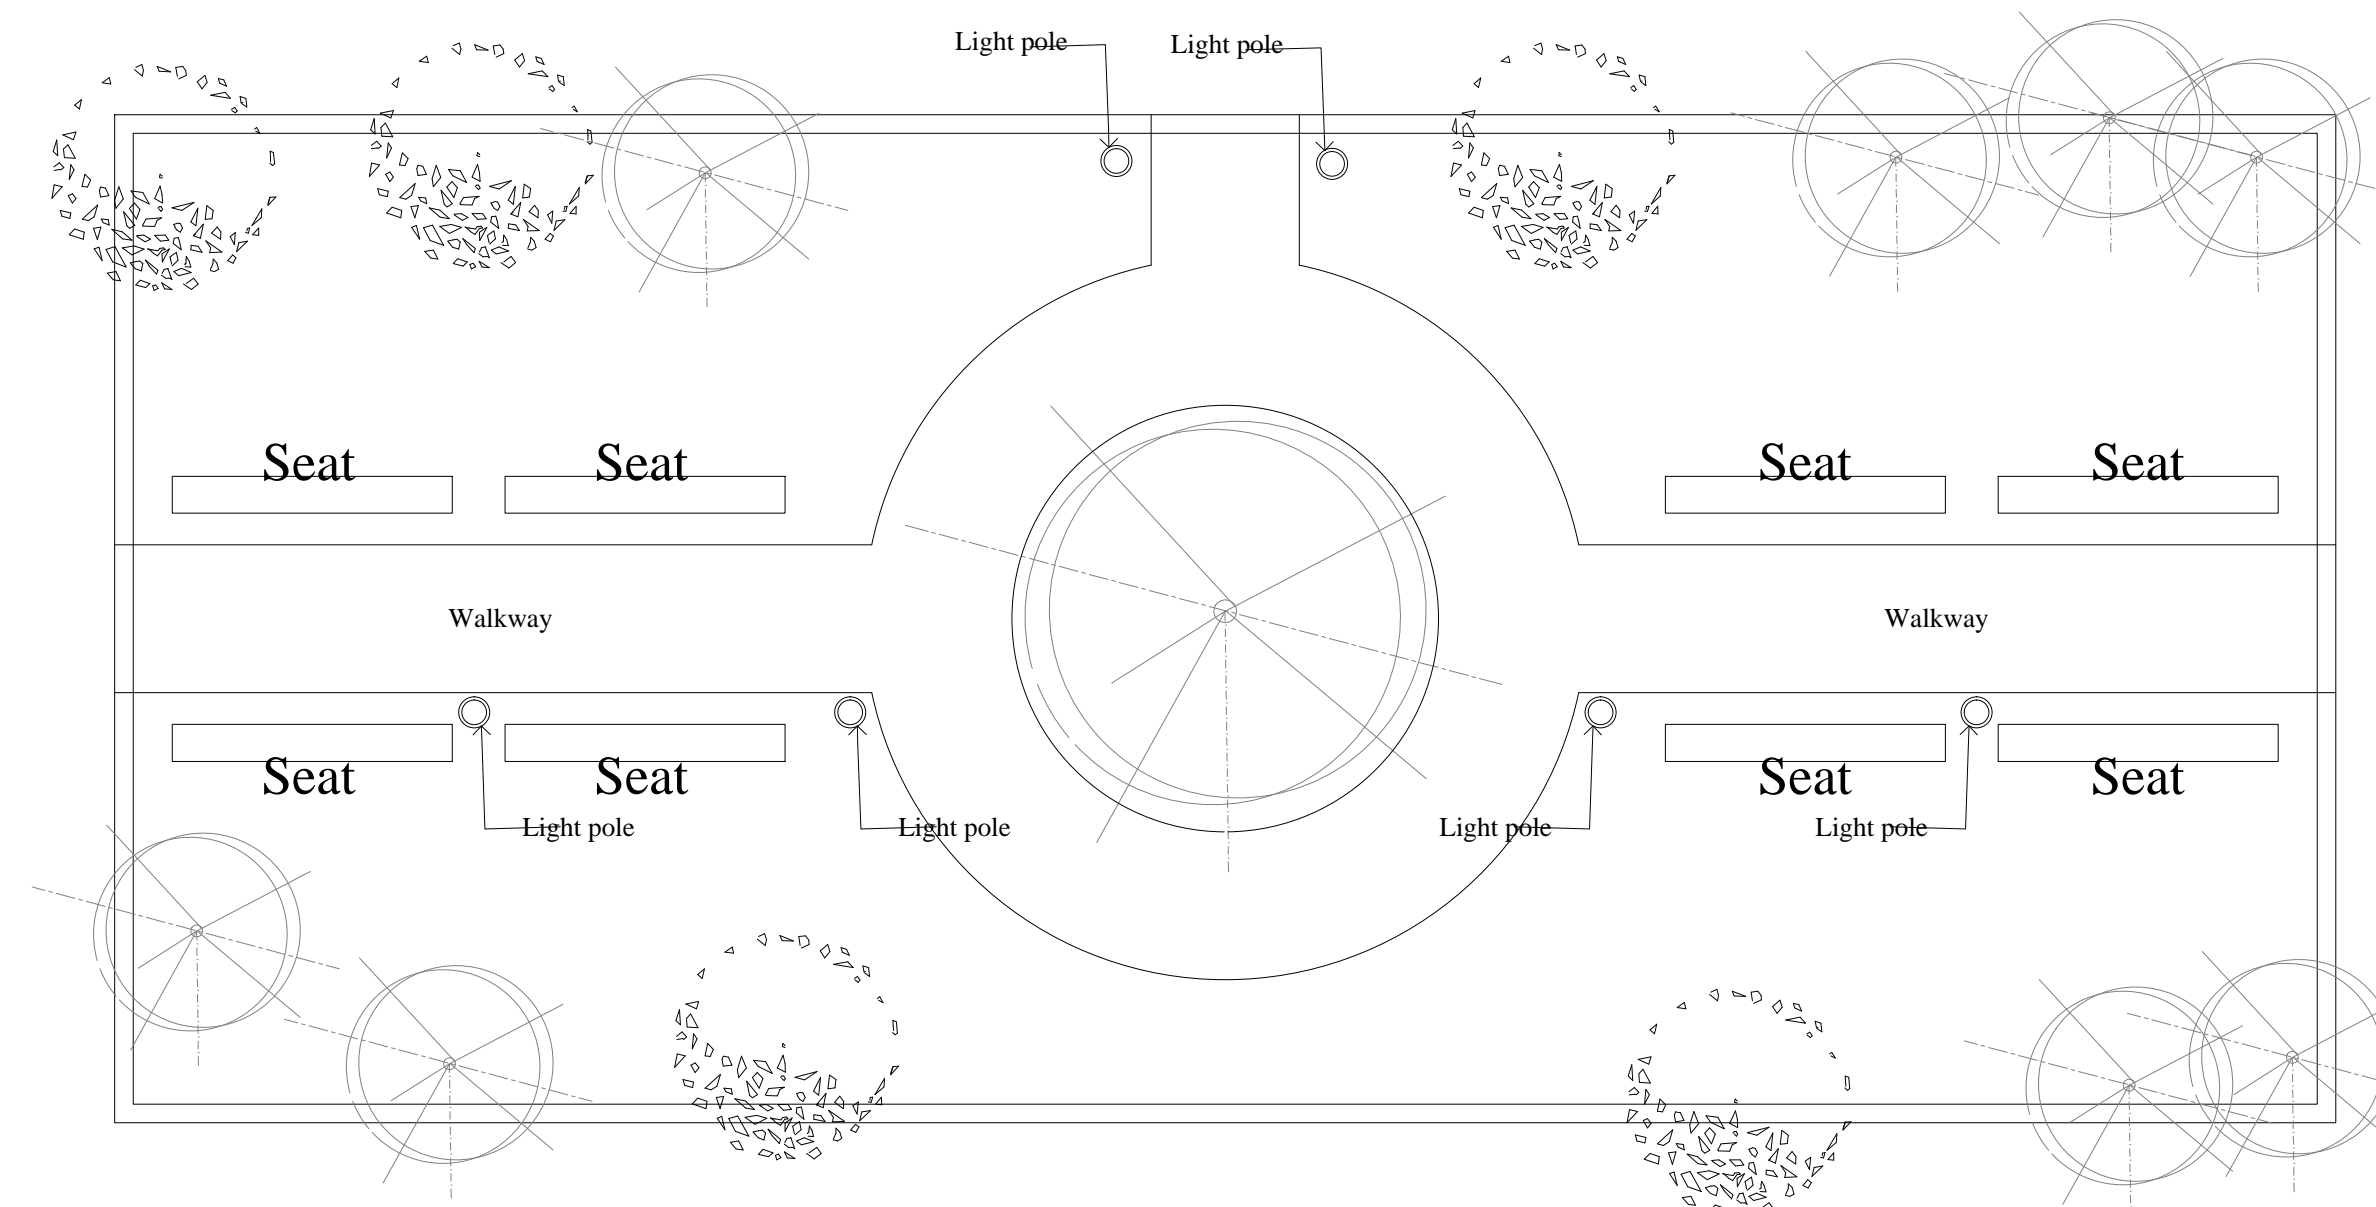

Oxford Street

Hannah Town: Drummond St.

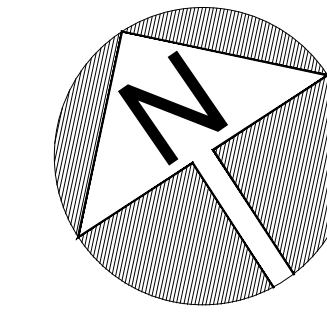

General Notes

NOTE: PARTS OF
OR ALL SEATING,
LIGHTING &
VEGETATION ARE
PROPOSED

No.	Revision/Issue	Date

Firm Name and Address

Project Name and Address
PROPOSED REHABILITATION OF
GREEN SPACES,
KINGSTON

Project	Sheet
Date AUGUST 2016	1 of 1
Scale AS NOTED	