

Shearer Drive

Seaga Blvd.

Tivoli: Carnival Park

General Notes

NOTE: PARTS OF
OR ALL SEATING,
LIGHTING &
VEGETATION ARE
PROPOSED


No.	Revision/Issue	Date

Firm Name and Address


Project Name and Address
PROPOSED REHABILITATION OF
GREEN SPACES,
KINGSTON

Project	Sheet
Date AUGUST 2016	1 of 1
Scale AS NOTED	

Bustamante Hwy

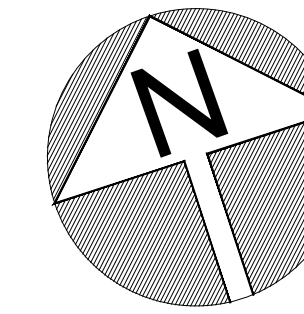

Wilton Hill Rd.

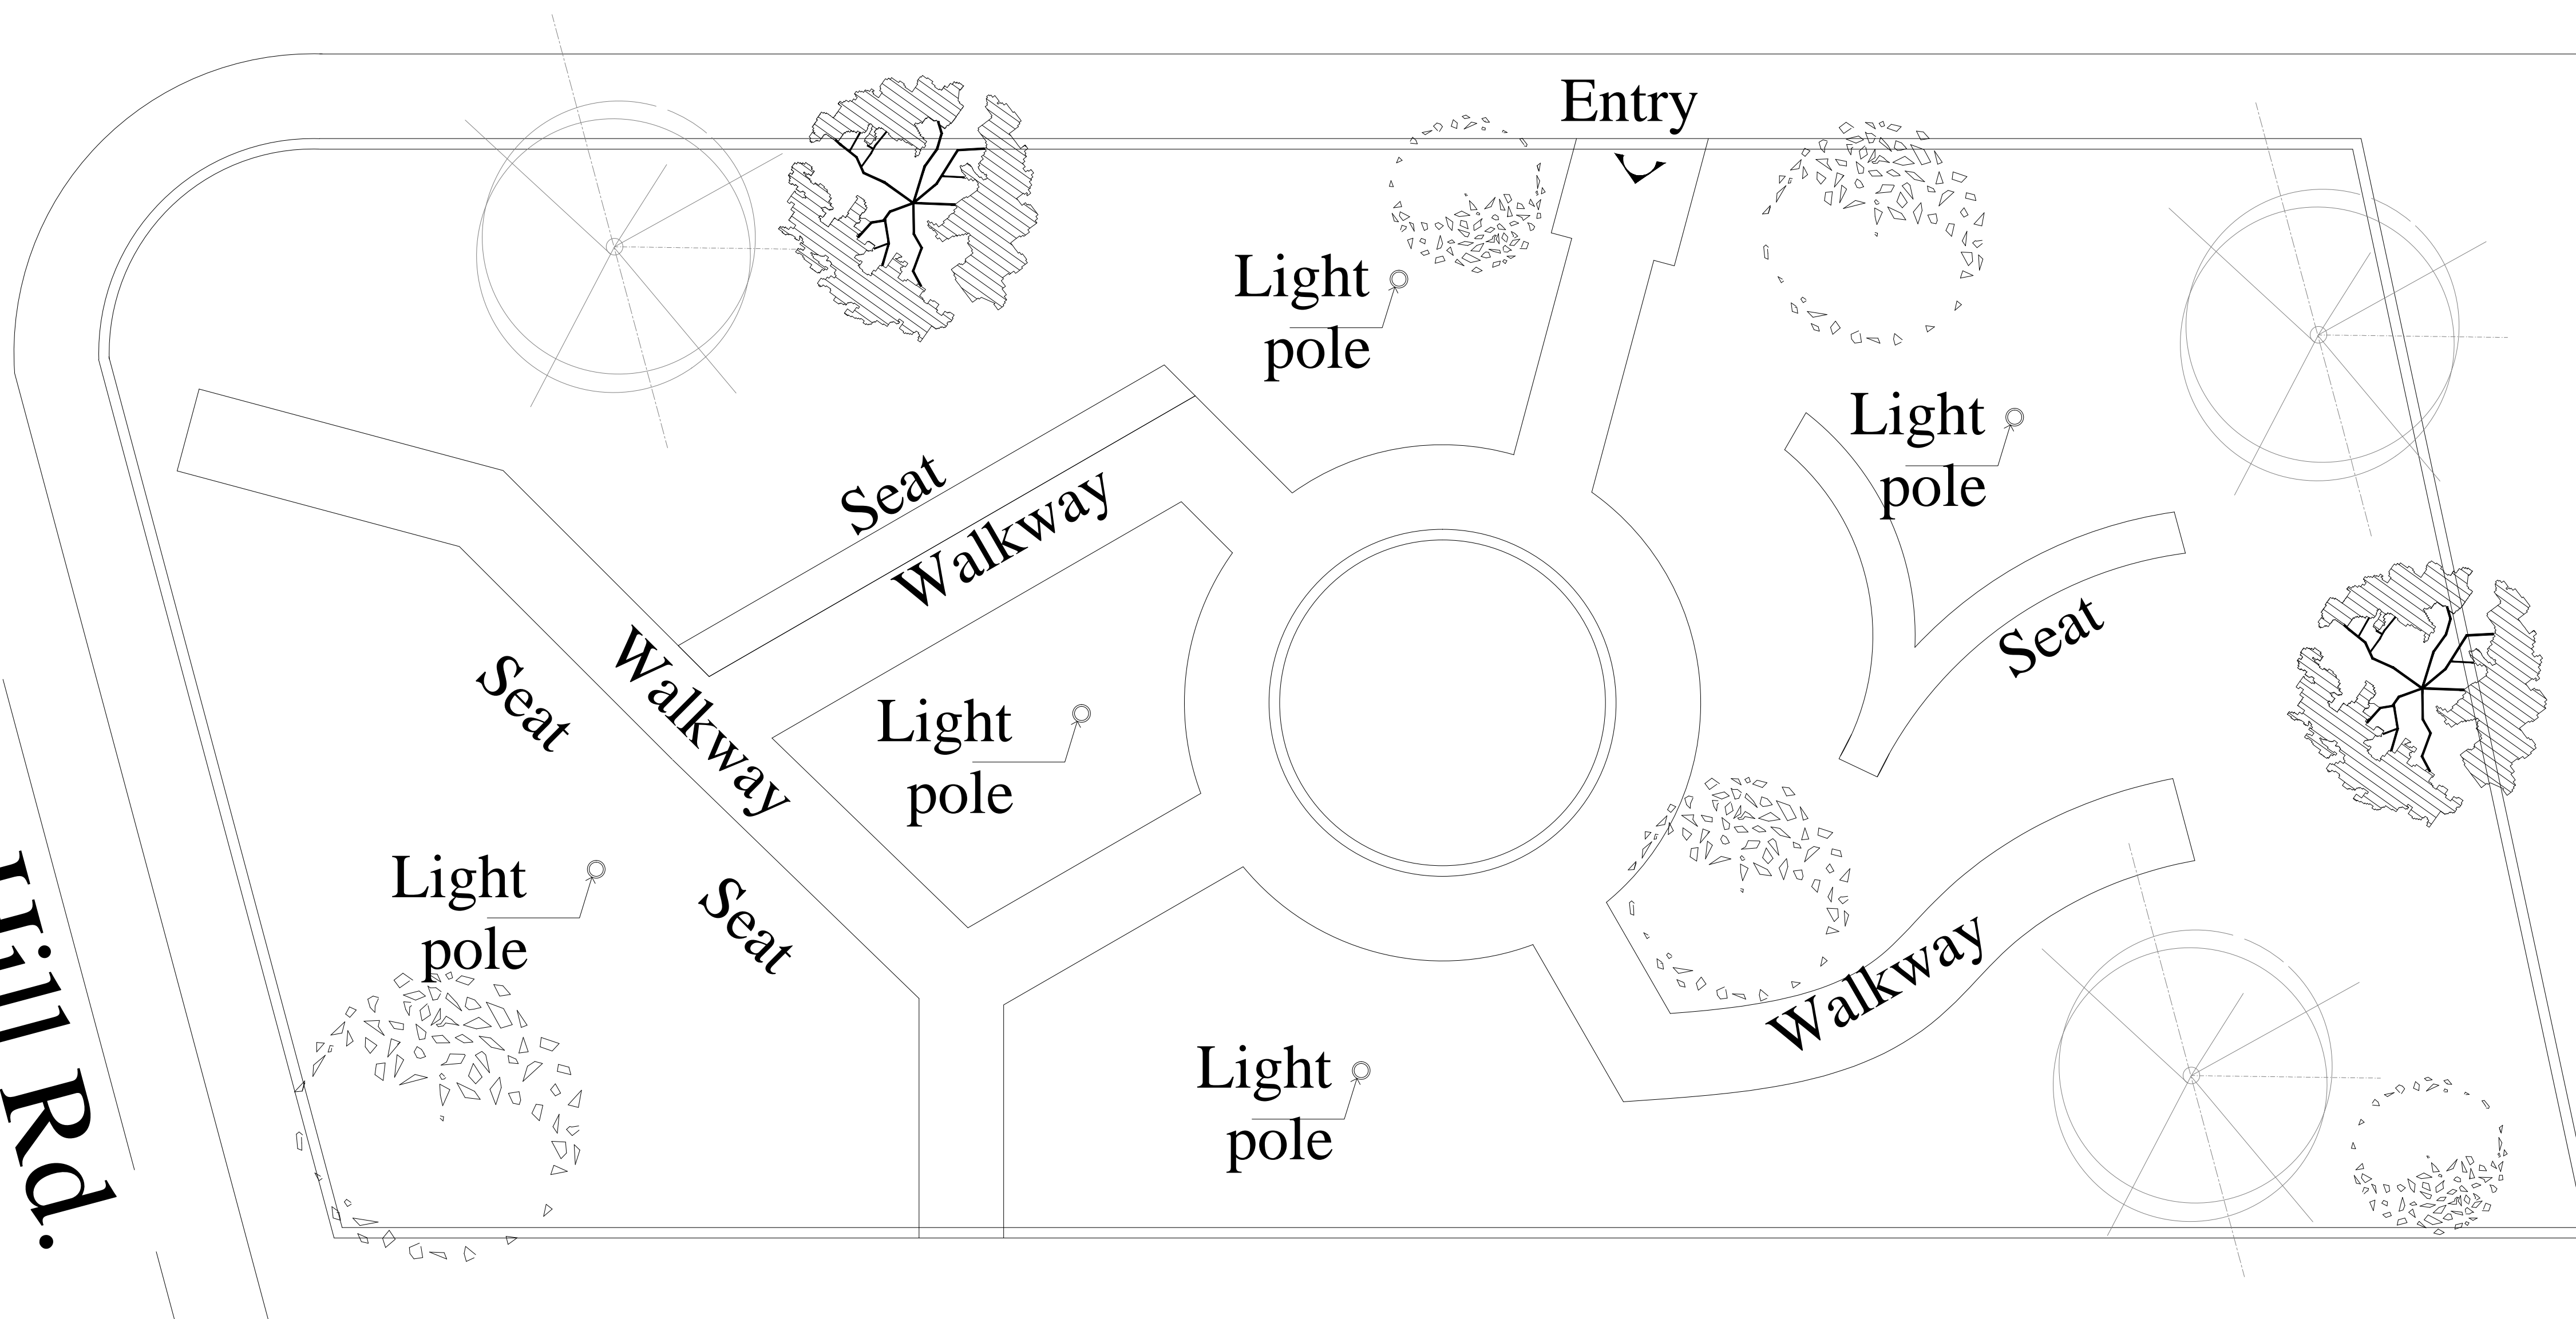

Tivoli: Cordella Park

General Notes



NOTE: PARTS OF
OR ALL SEATING,
LIGHTING &
VEGETATION ARE
PROPOSED

No.	Revision/Issue	Date

Firm Name and Address


Project Name and Address
PROPOSED REHABILITATION OF
GREEN SPACES,
KINGSTON

Project	Sheet
Date AUGUST 2016	1 of 1
Scale AS NOTED	

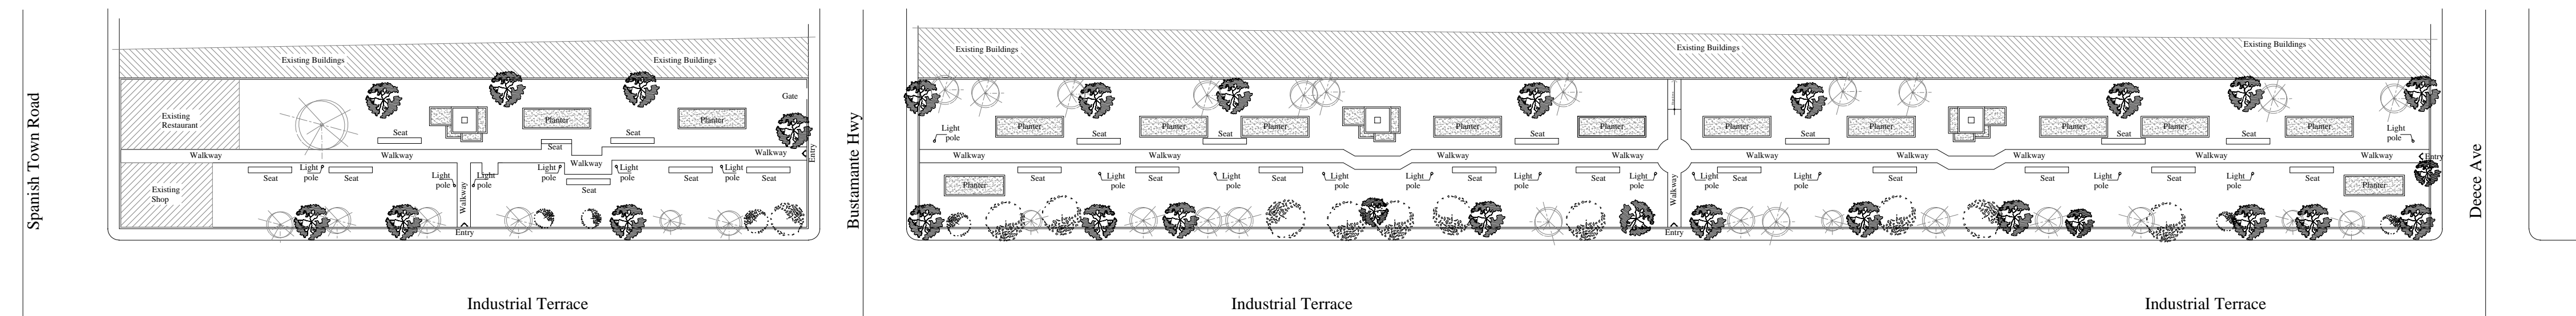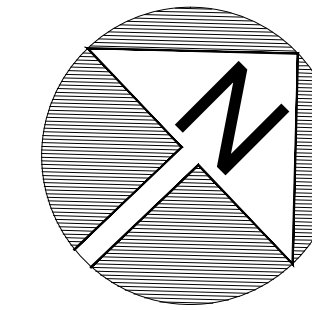


Tivoli: Industrial Terrace Park

Tivoli: Industrial Terrace Park

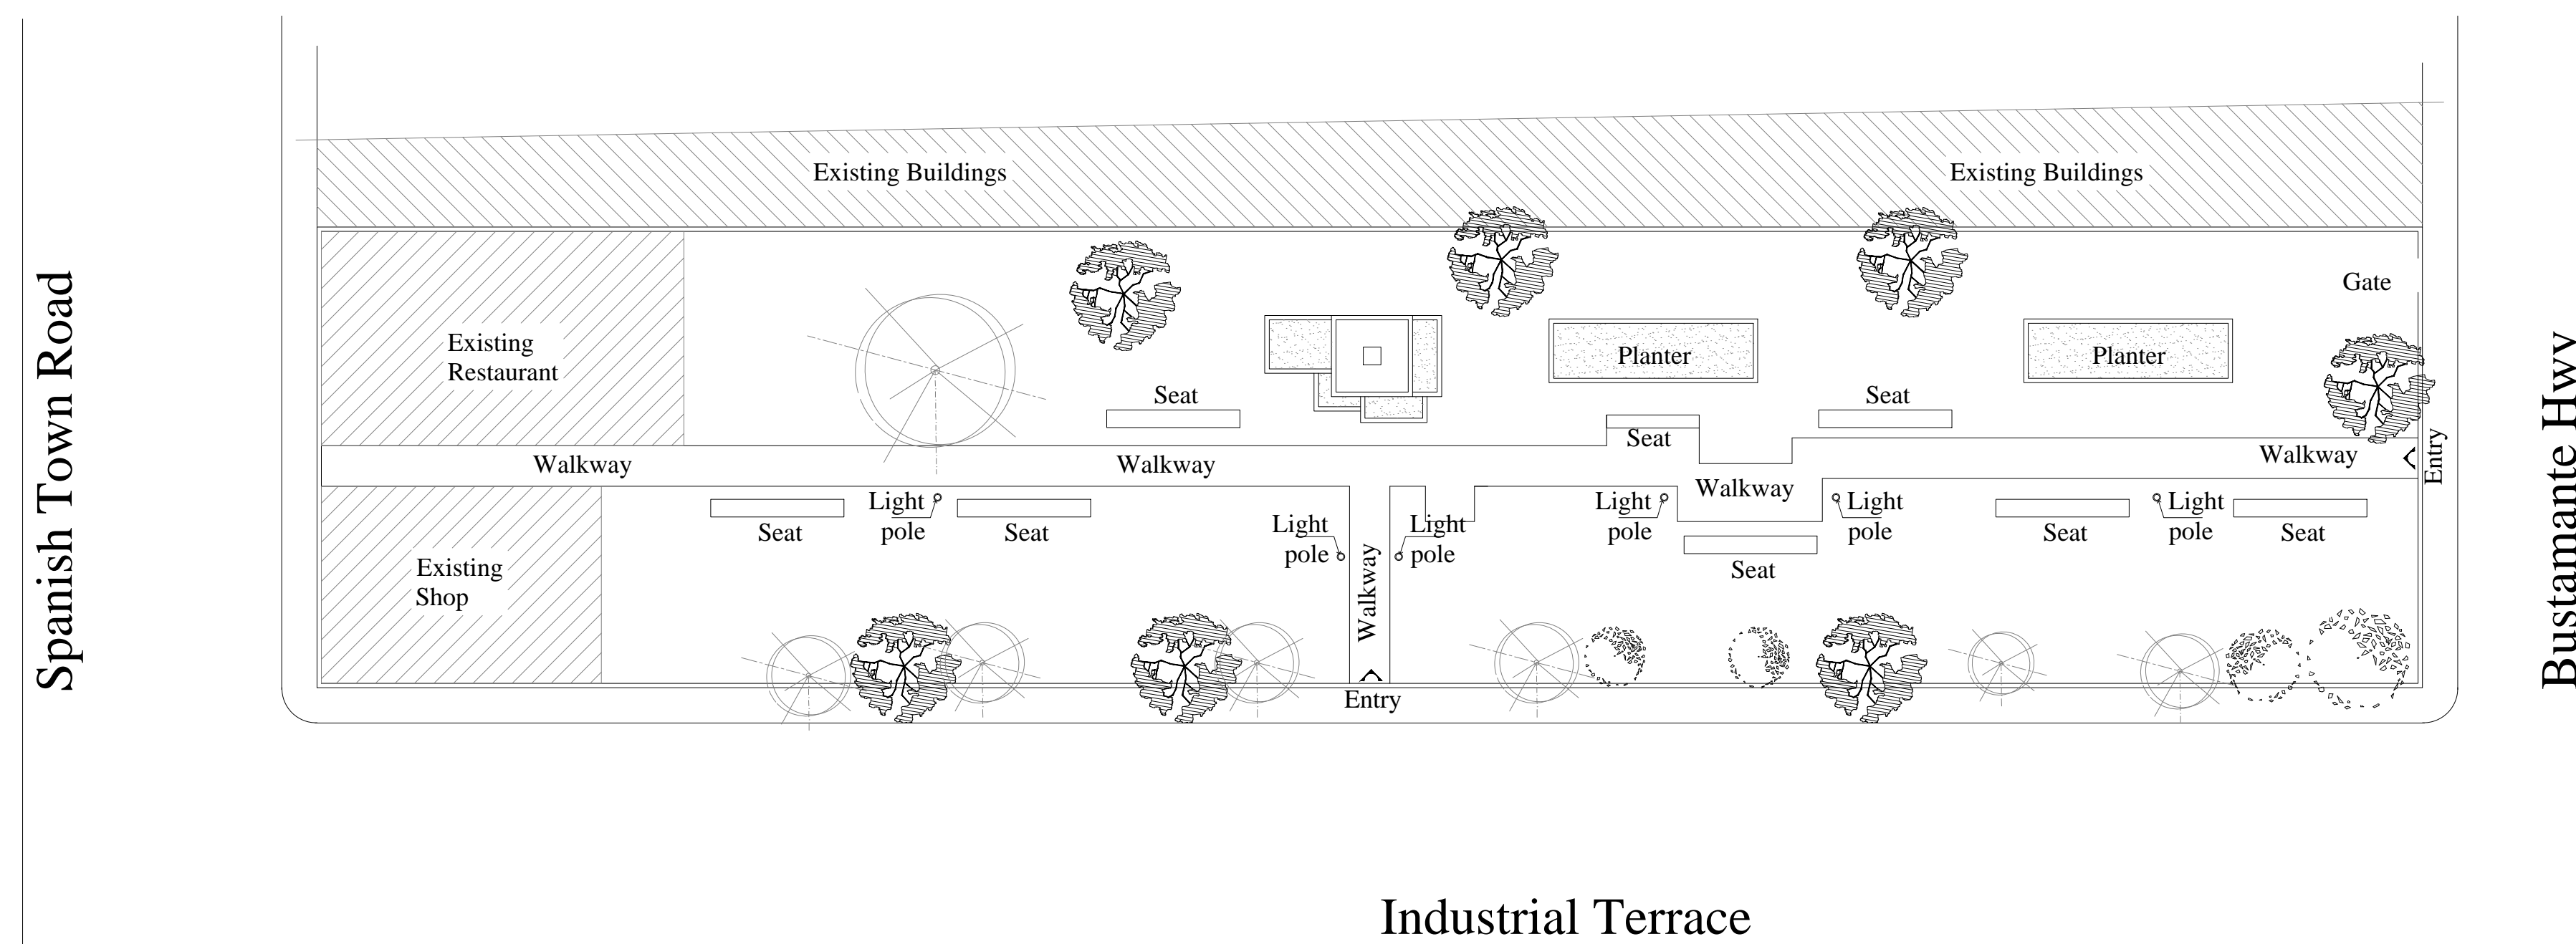

Tivoli: Industrial Terrace Park

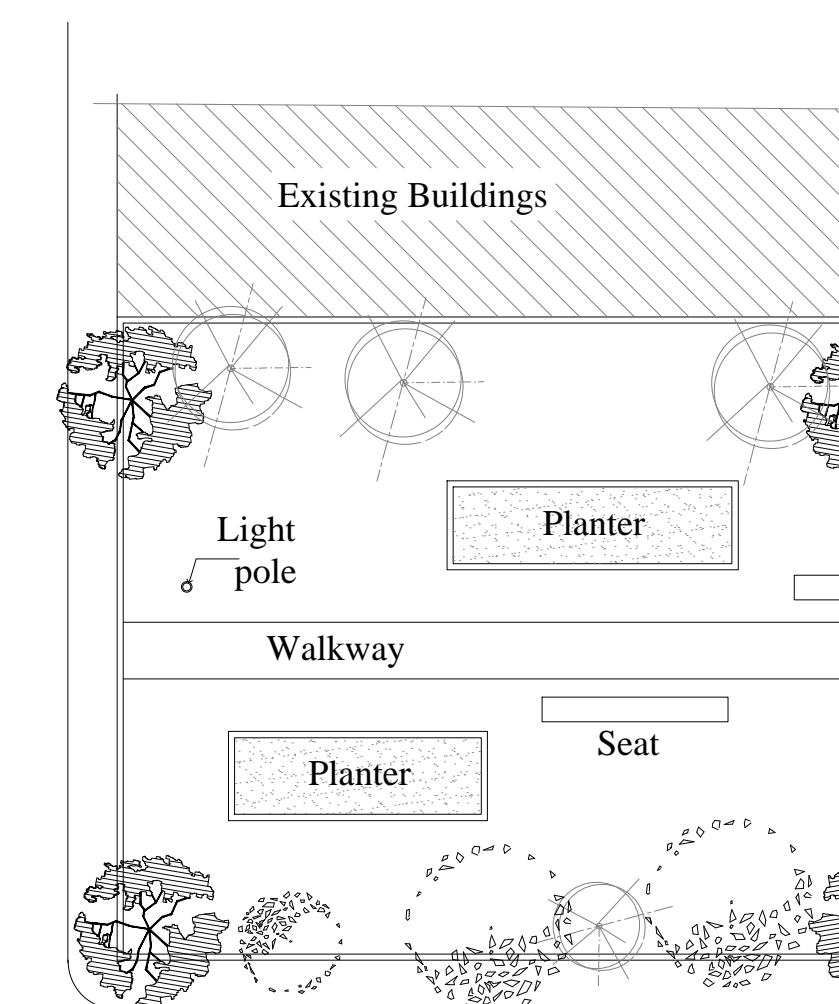

General Notes


NOTE: PARTS OF OR ALL SEATING, LIGHTING & VEGETATION ARE PROPOSED

No.	Revision/Issue	Date


Firm Name and Address

Project Name and Address
 PROPOSED REHABILITATION OF GREEN SPACES, KINGSTON

Project	Sheet
Date AUGUST 2016	1 of 2
Scale AS NOTED	

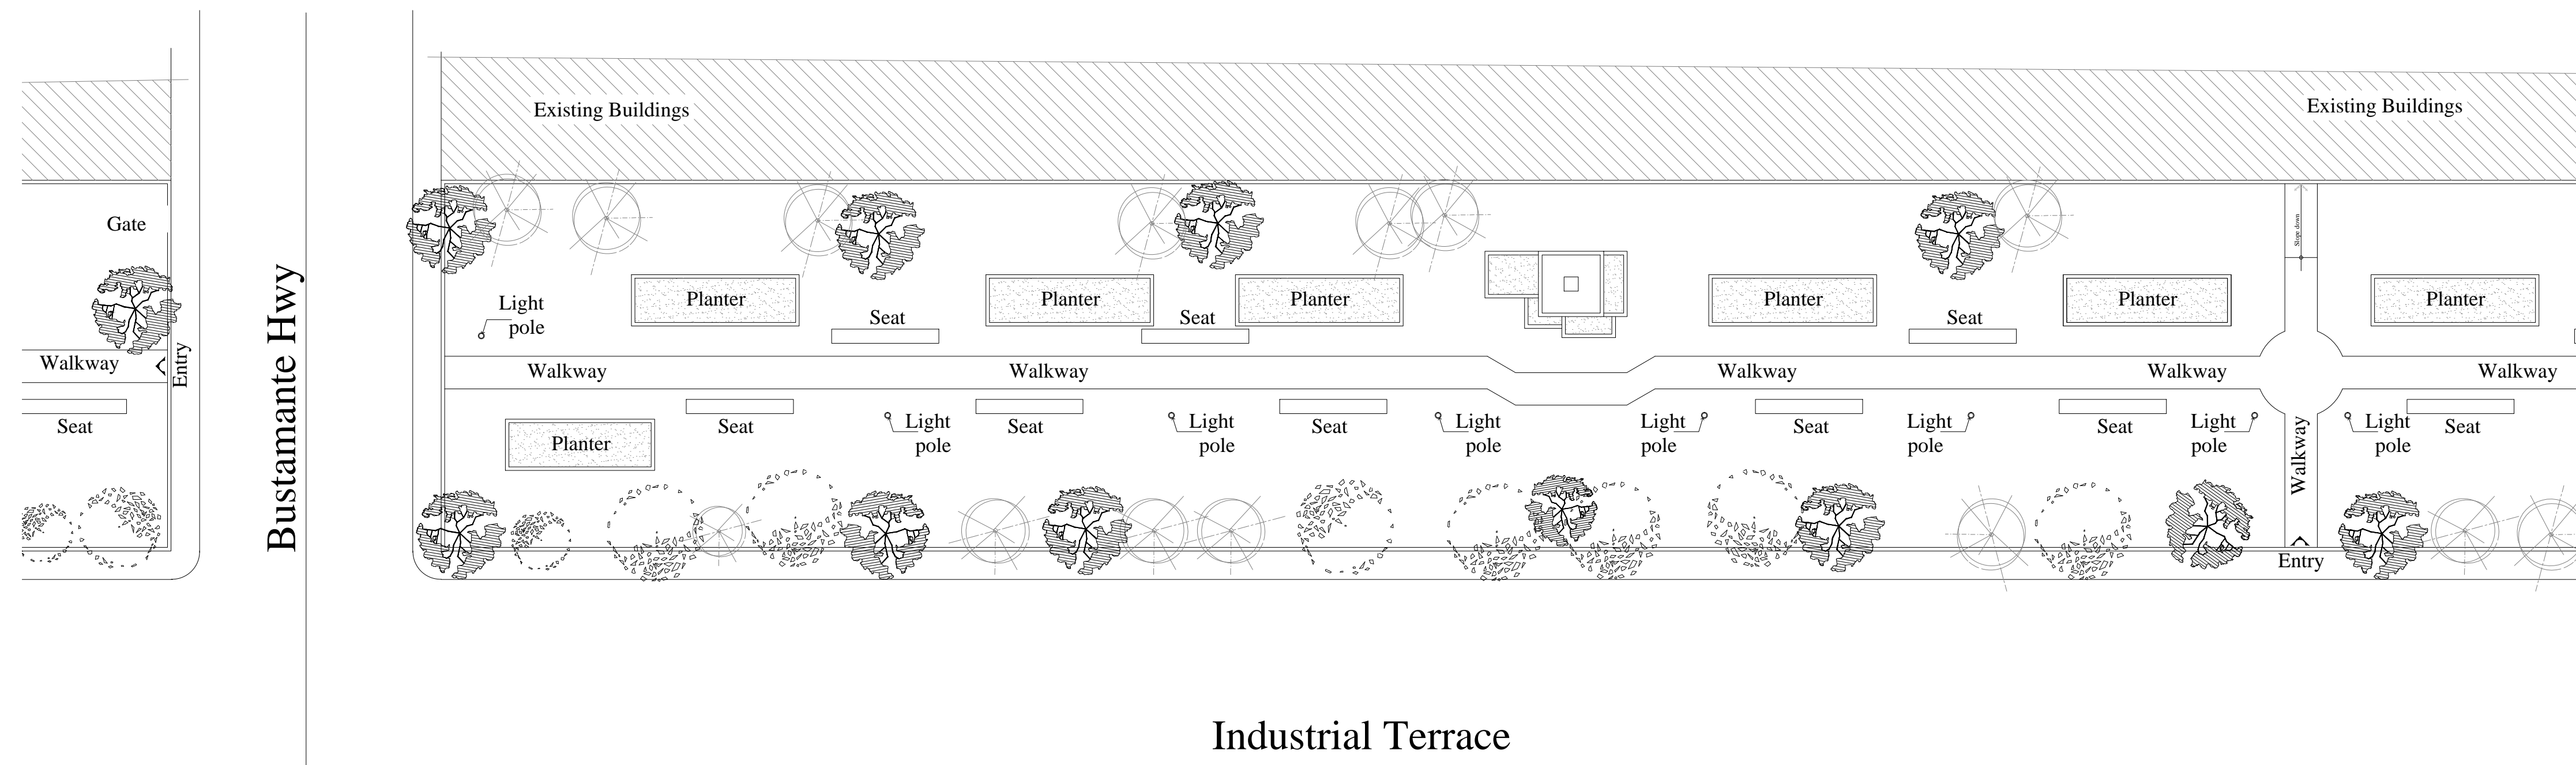


Industrial Terrace

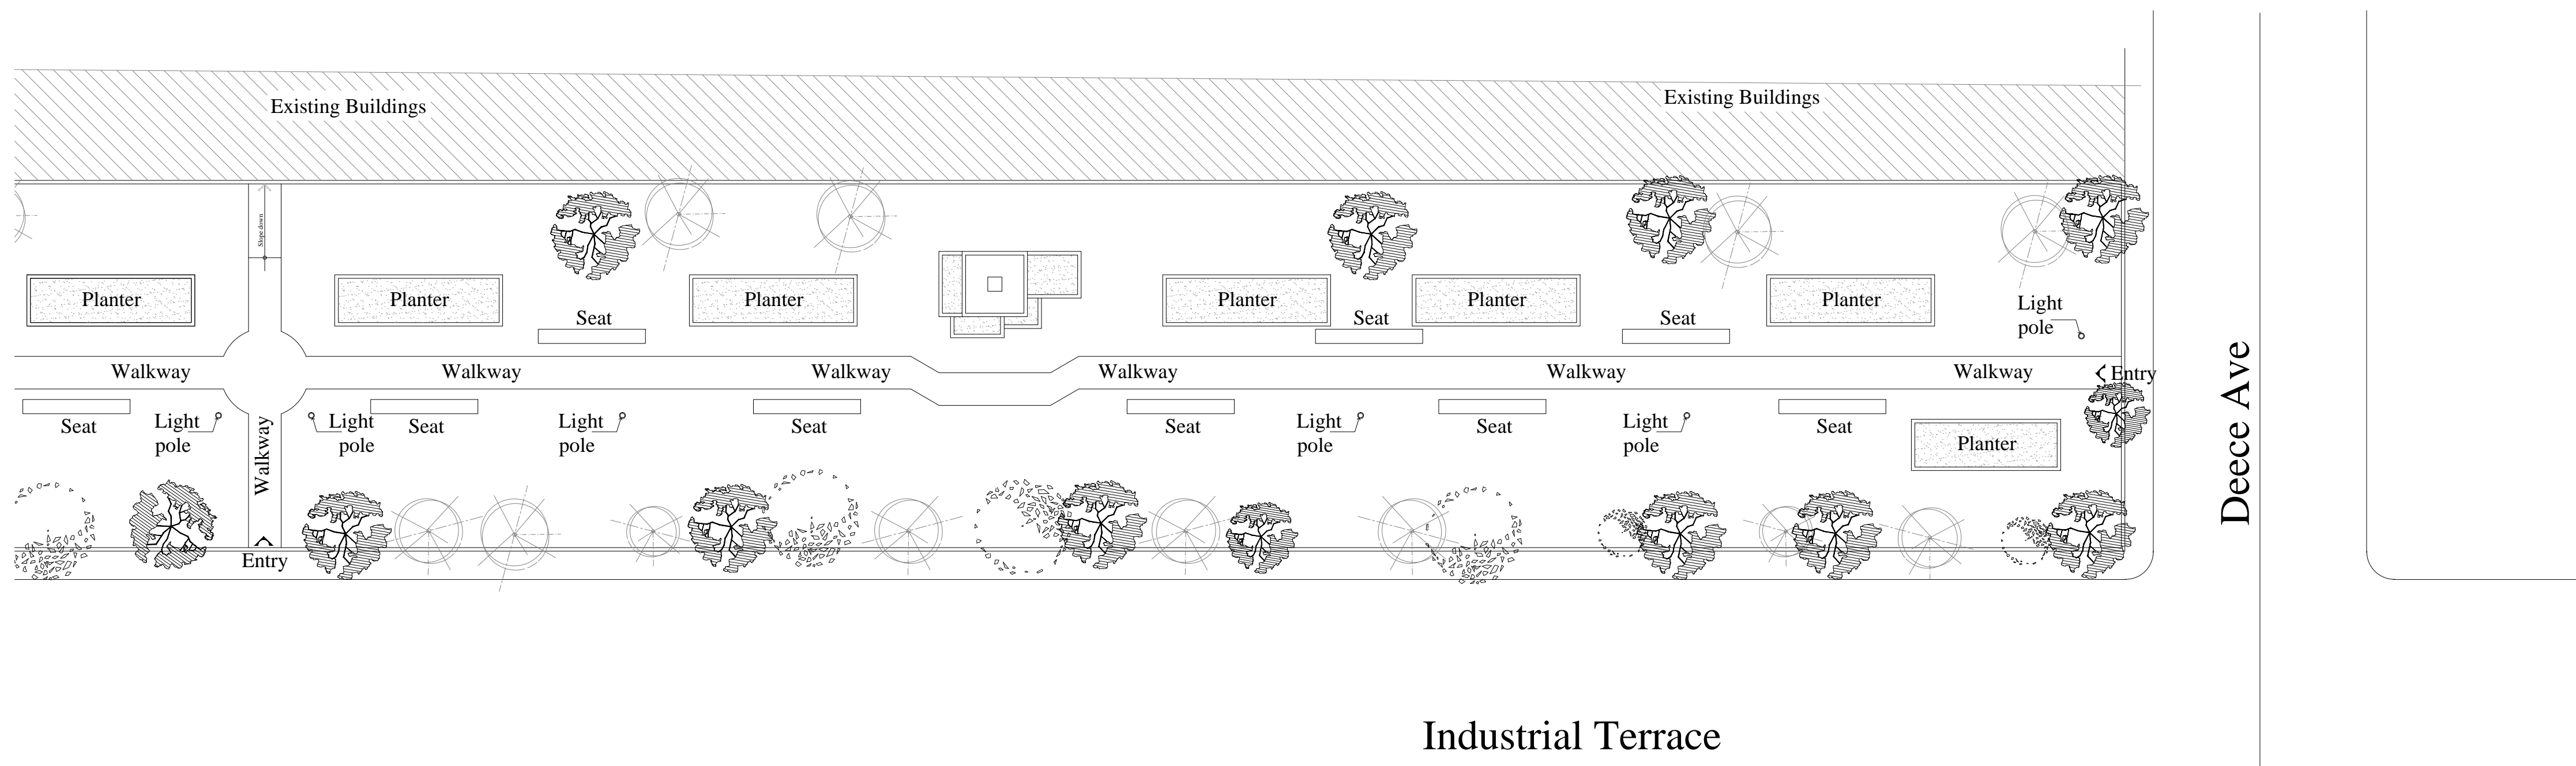

Industrial Terrace

Tivoli: Industrial Terrace Park

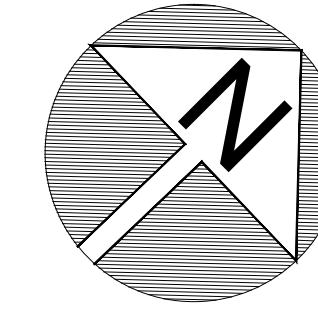

General Notes


NOTE: PARTS OF OR ALL SEATING, LIGHTING & VEGETATION ARE PROPOSED

No.	Revision/Issue	Date


Firm Name and Address

Project Name and Address
 PROPOSED REHABILITATION OF GREEN SPACES, KINGSTON

Project	Sheet
Date AUGUST 2016	2 of 2
Scale AS NOTED	

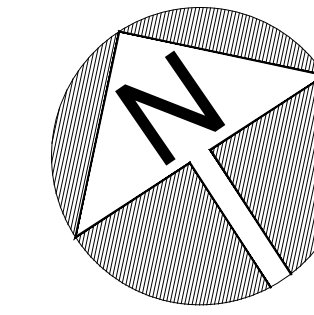

Main U-Drain

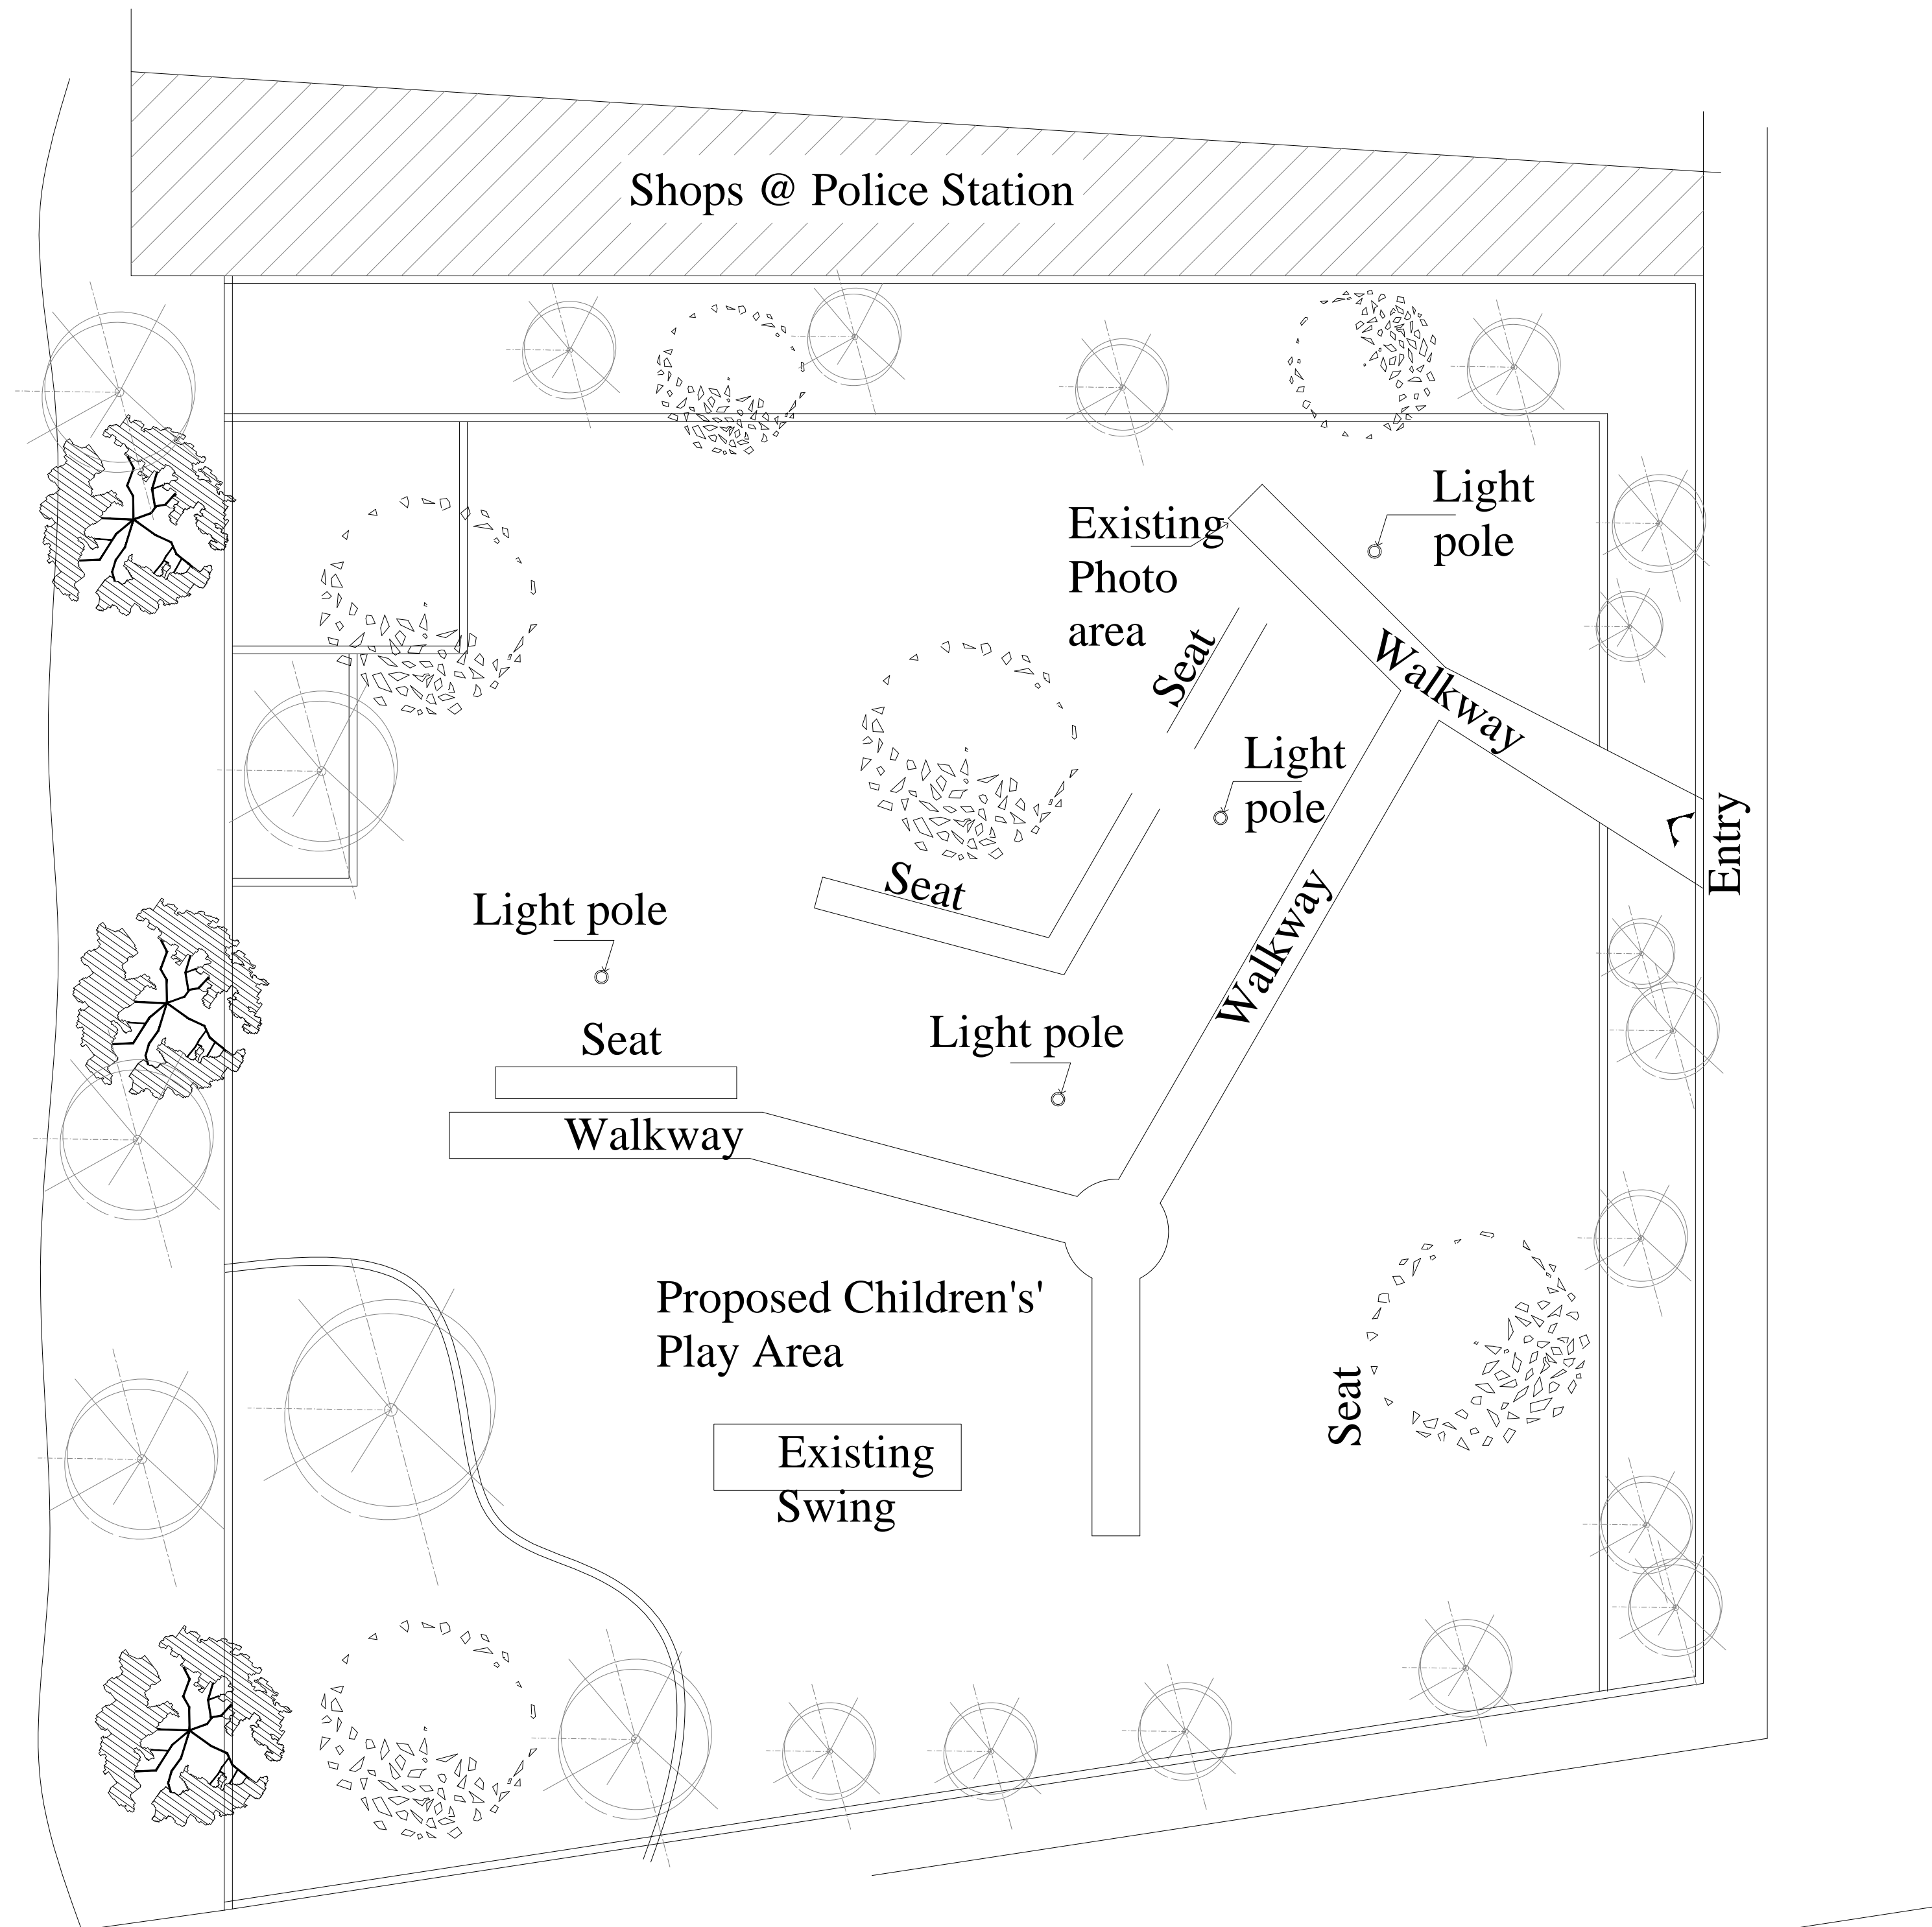

Seaga Blvd.

Tivoli: McKenzie Park

General Notes



NOTE: PARTS OF OR ALL SEATING, LIGHTING & VEGETATION ARE PROPOSED

No.	Revision/Issue	Date

Firm Name and Address

Project Name and Address
PROPOSED REHABILITATION OF GREEN SPACES, KINGSTON

Project	Sheet
Date AUGUST 2016	1 of 1
Scale AS NOTED	

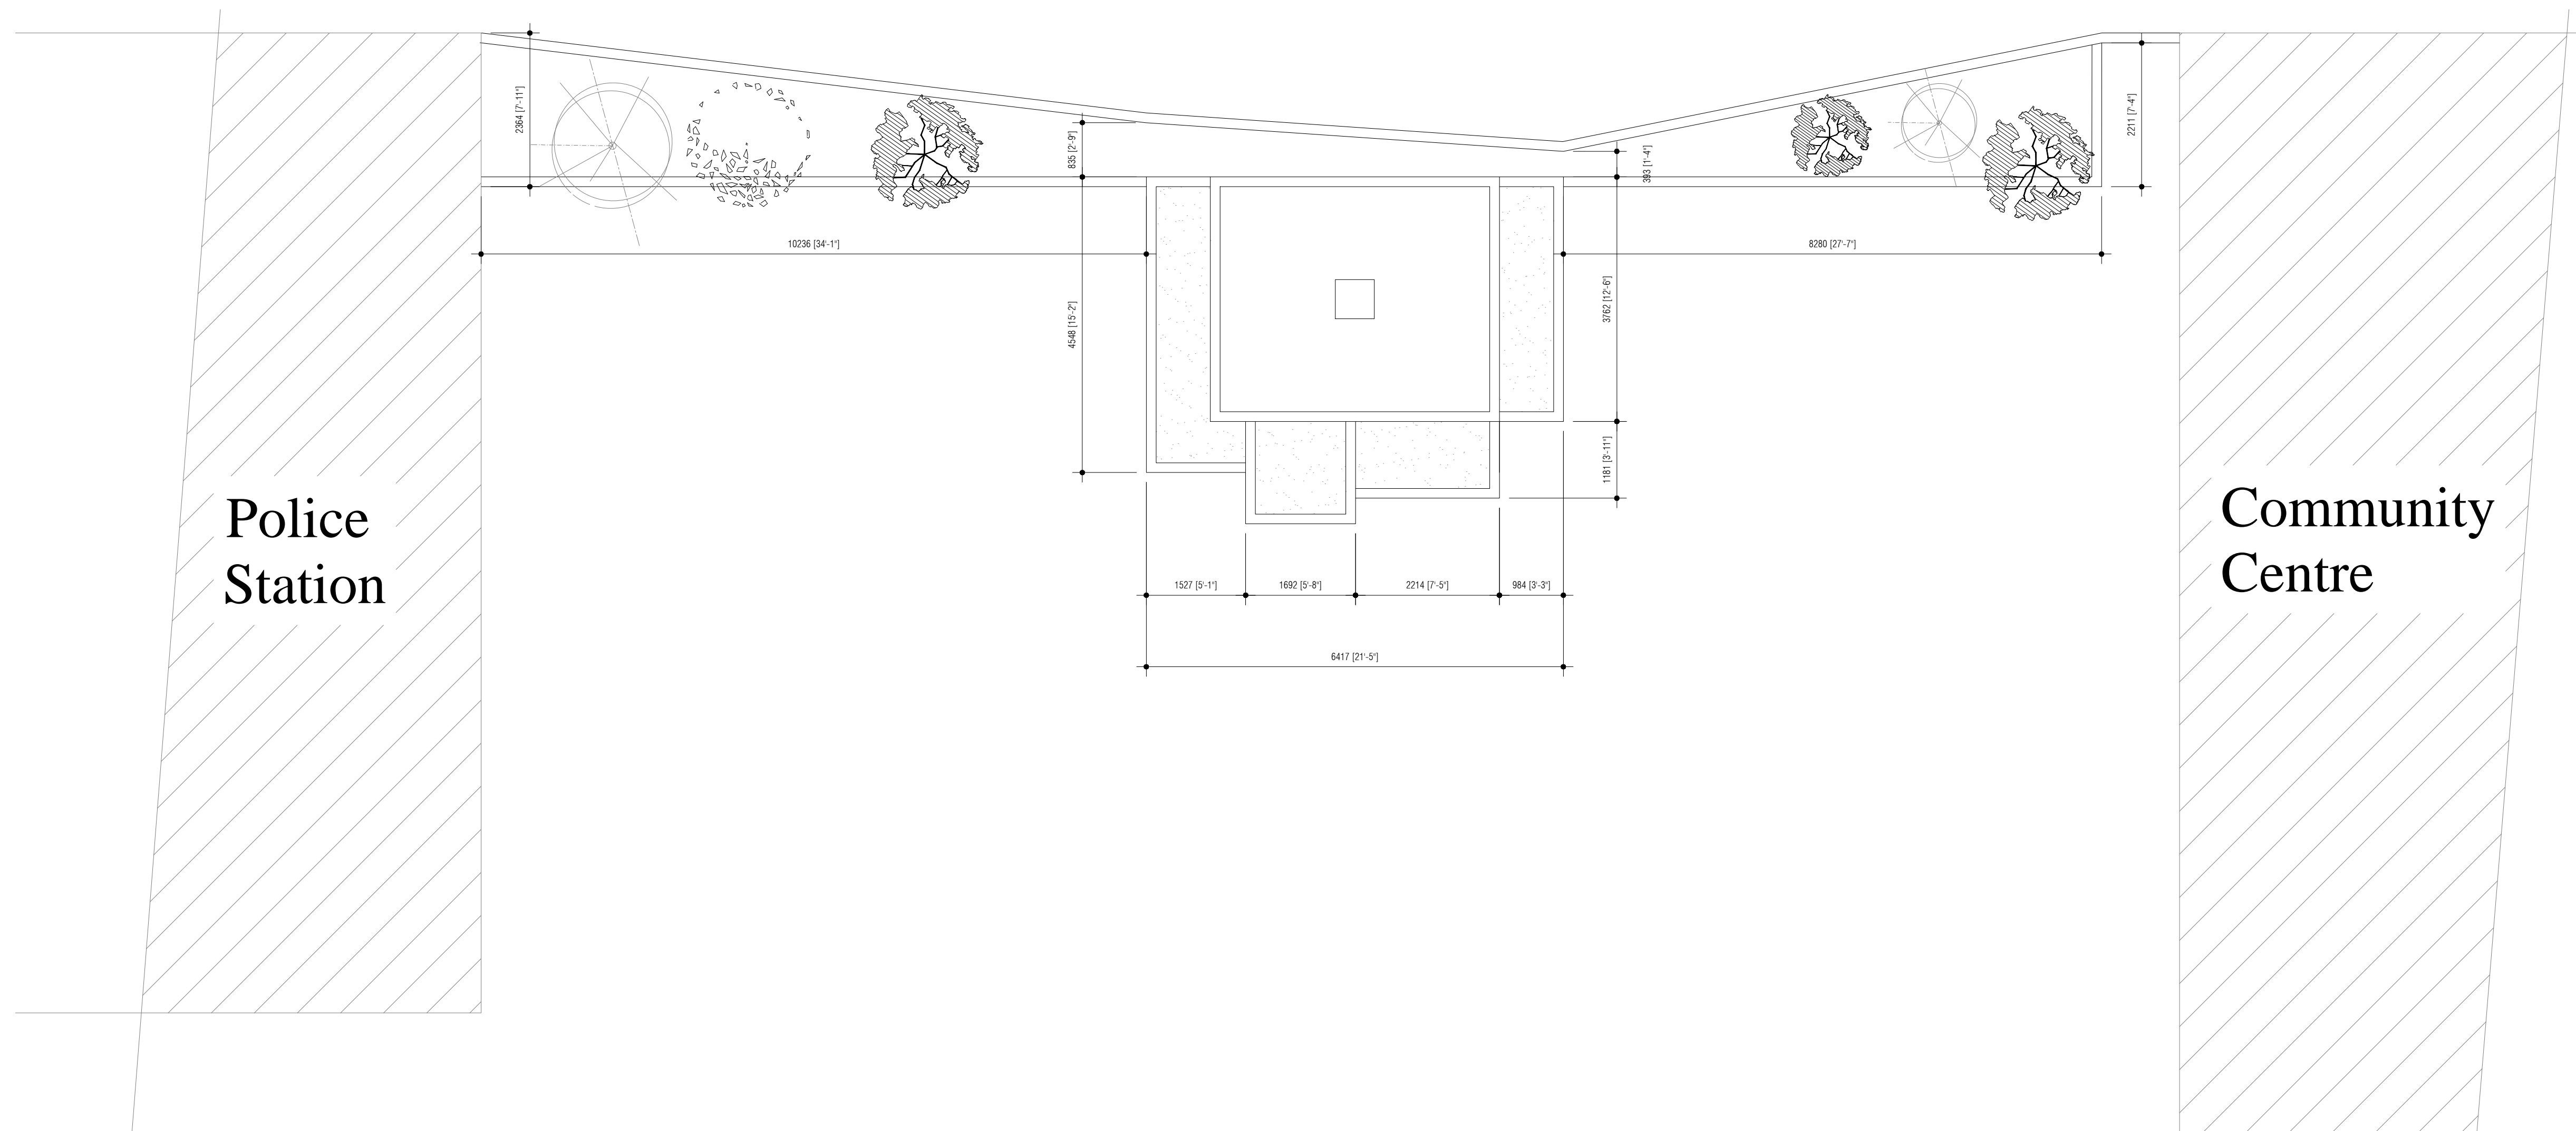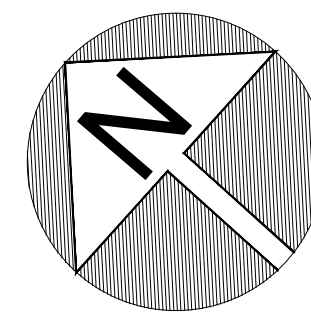

Police
Station

Community
Centre

Tivoli: Community Centre Park

Seaga Blvd.

General Notes

NOTE: PARTS OF
OR ALL SEATING,
LIGHTING &
VEGETATION ARE
PROPOSED

No.	Revision/Issue	Date

Firm Name and Address

Project Name and Address
PROPOSED REHABILITATION OF
GREEN SPACES,
KINGSTON

Project	Sheet
Date AUGUST 2016	1 of 1
Scale AS NOTED	